



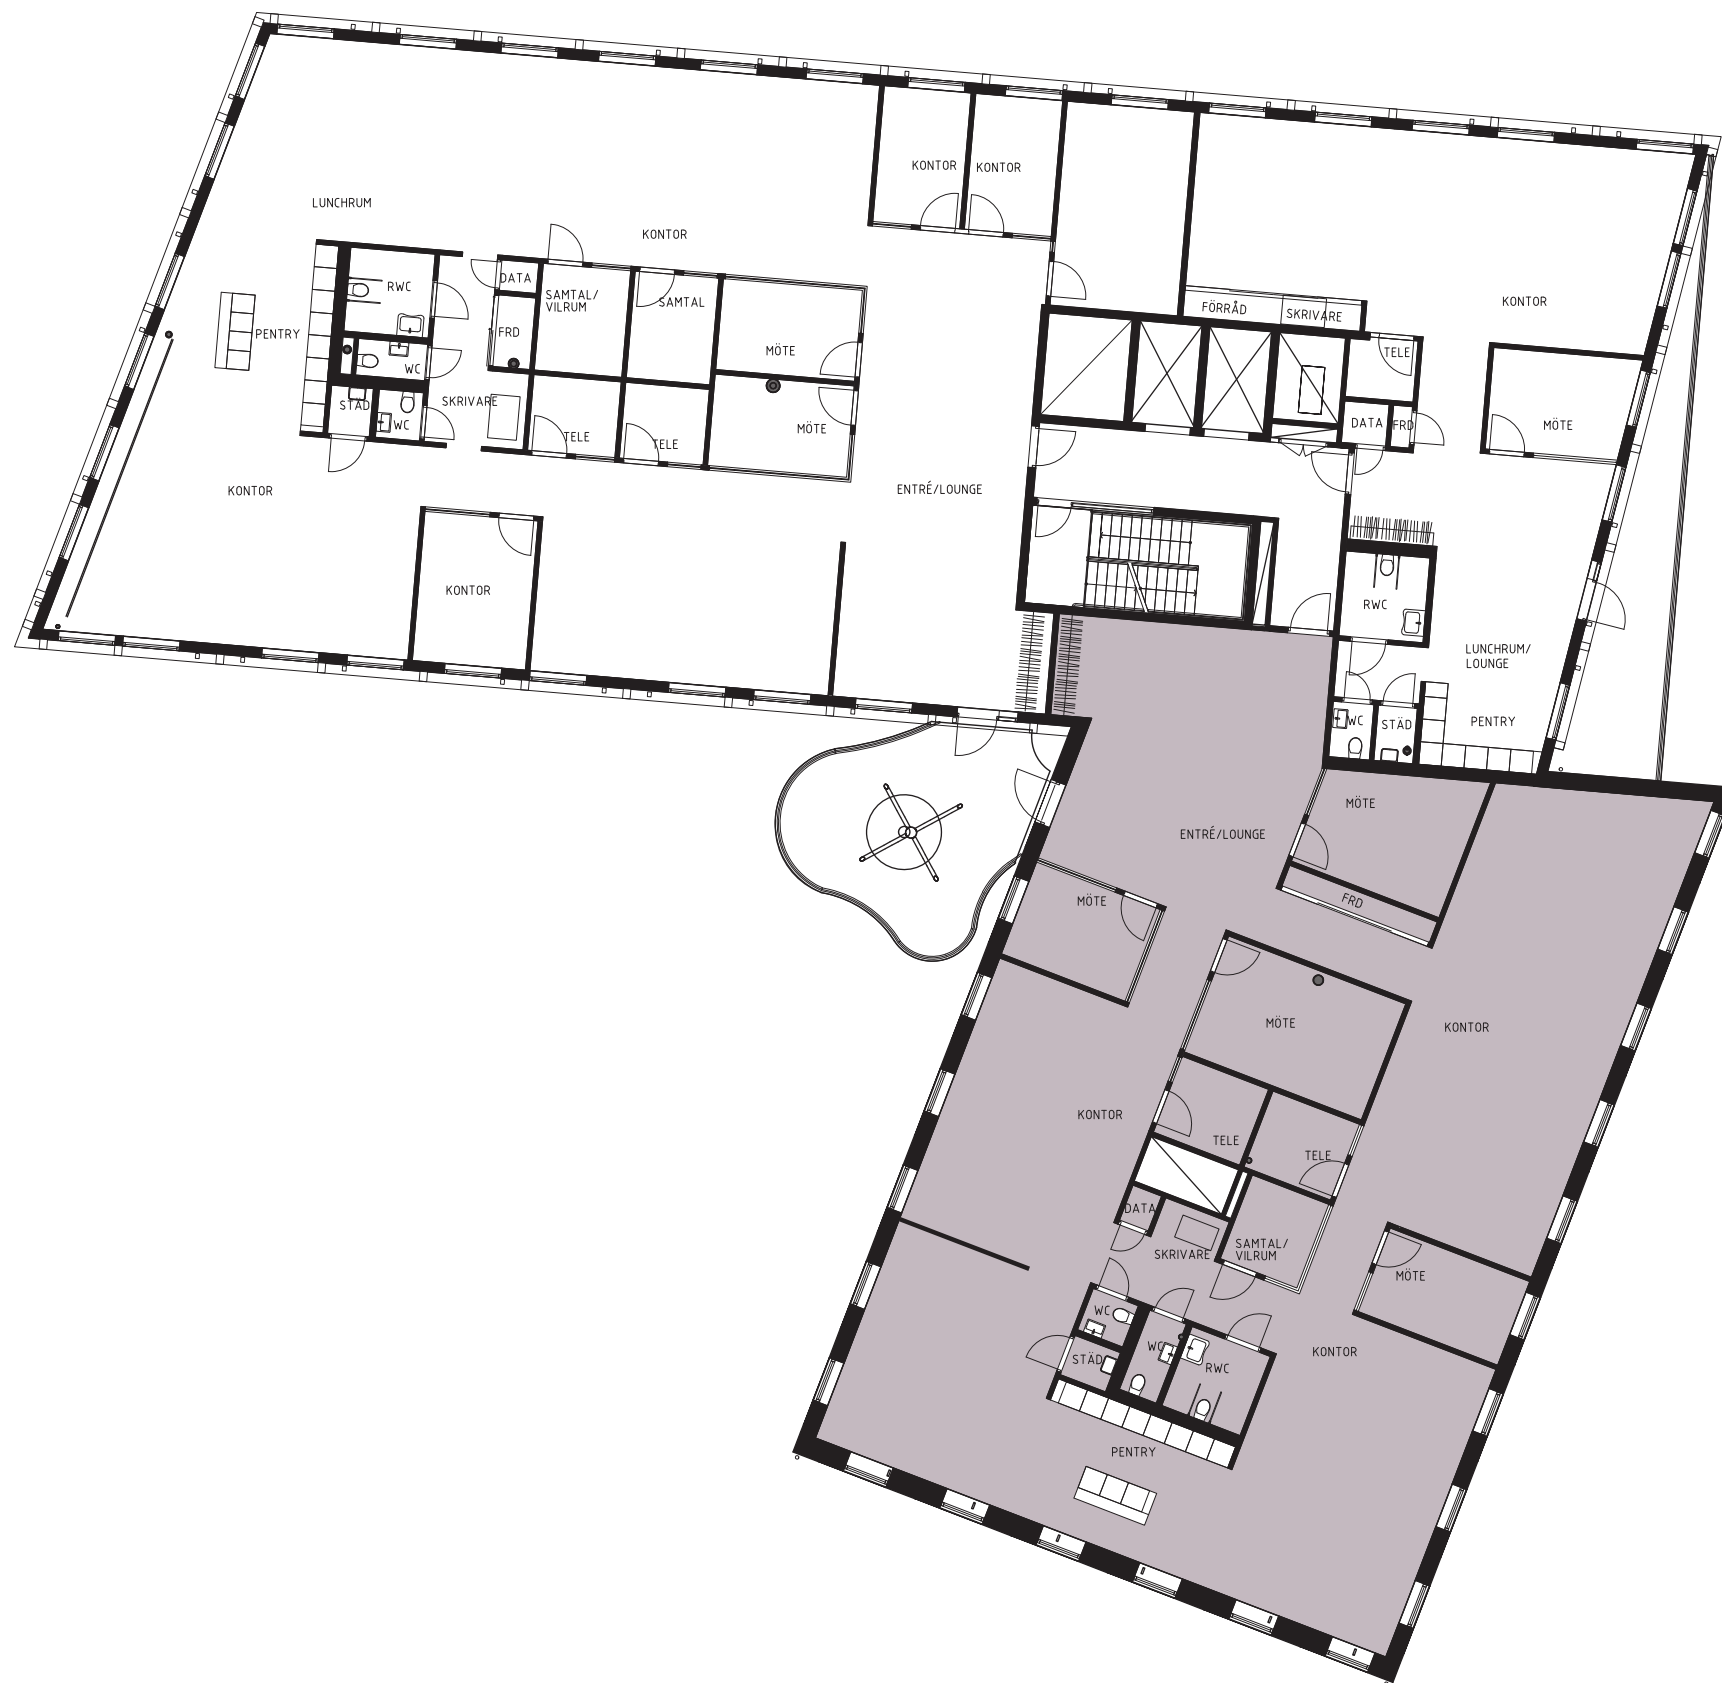

LOKAL 3, PLAN 5
LOA 376 kvm

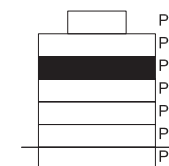

ARANÄS VALAND KV 1

Projektdokumentation	Status	Typ	Projektnr.	Datum	Initiöler	Skala	Skallstock	Tjänst
KONTOR & INREDNING	SKISS	PLAN 05 (3 TR)	1941m	2021-11-08	LB/BP	SKALA 1:200 (A3)	0 5 10m	

